
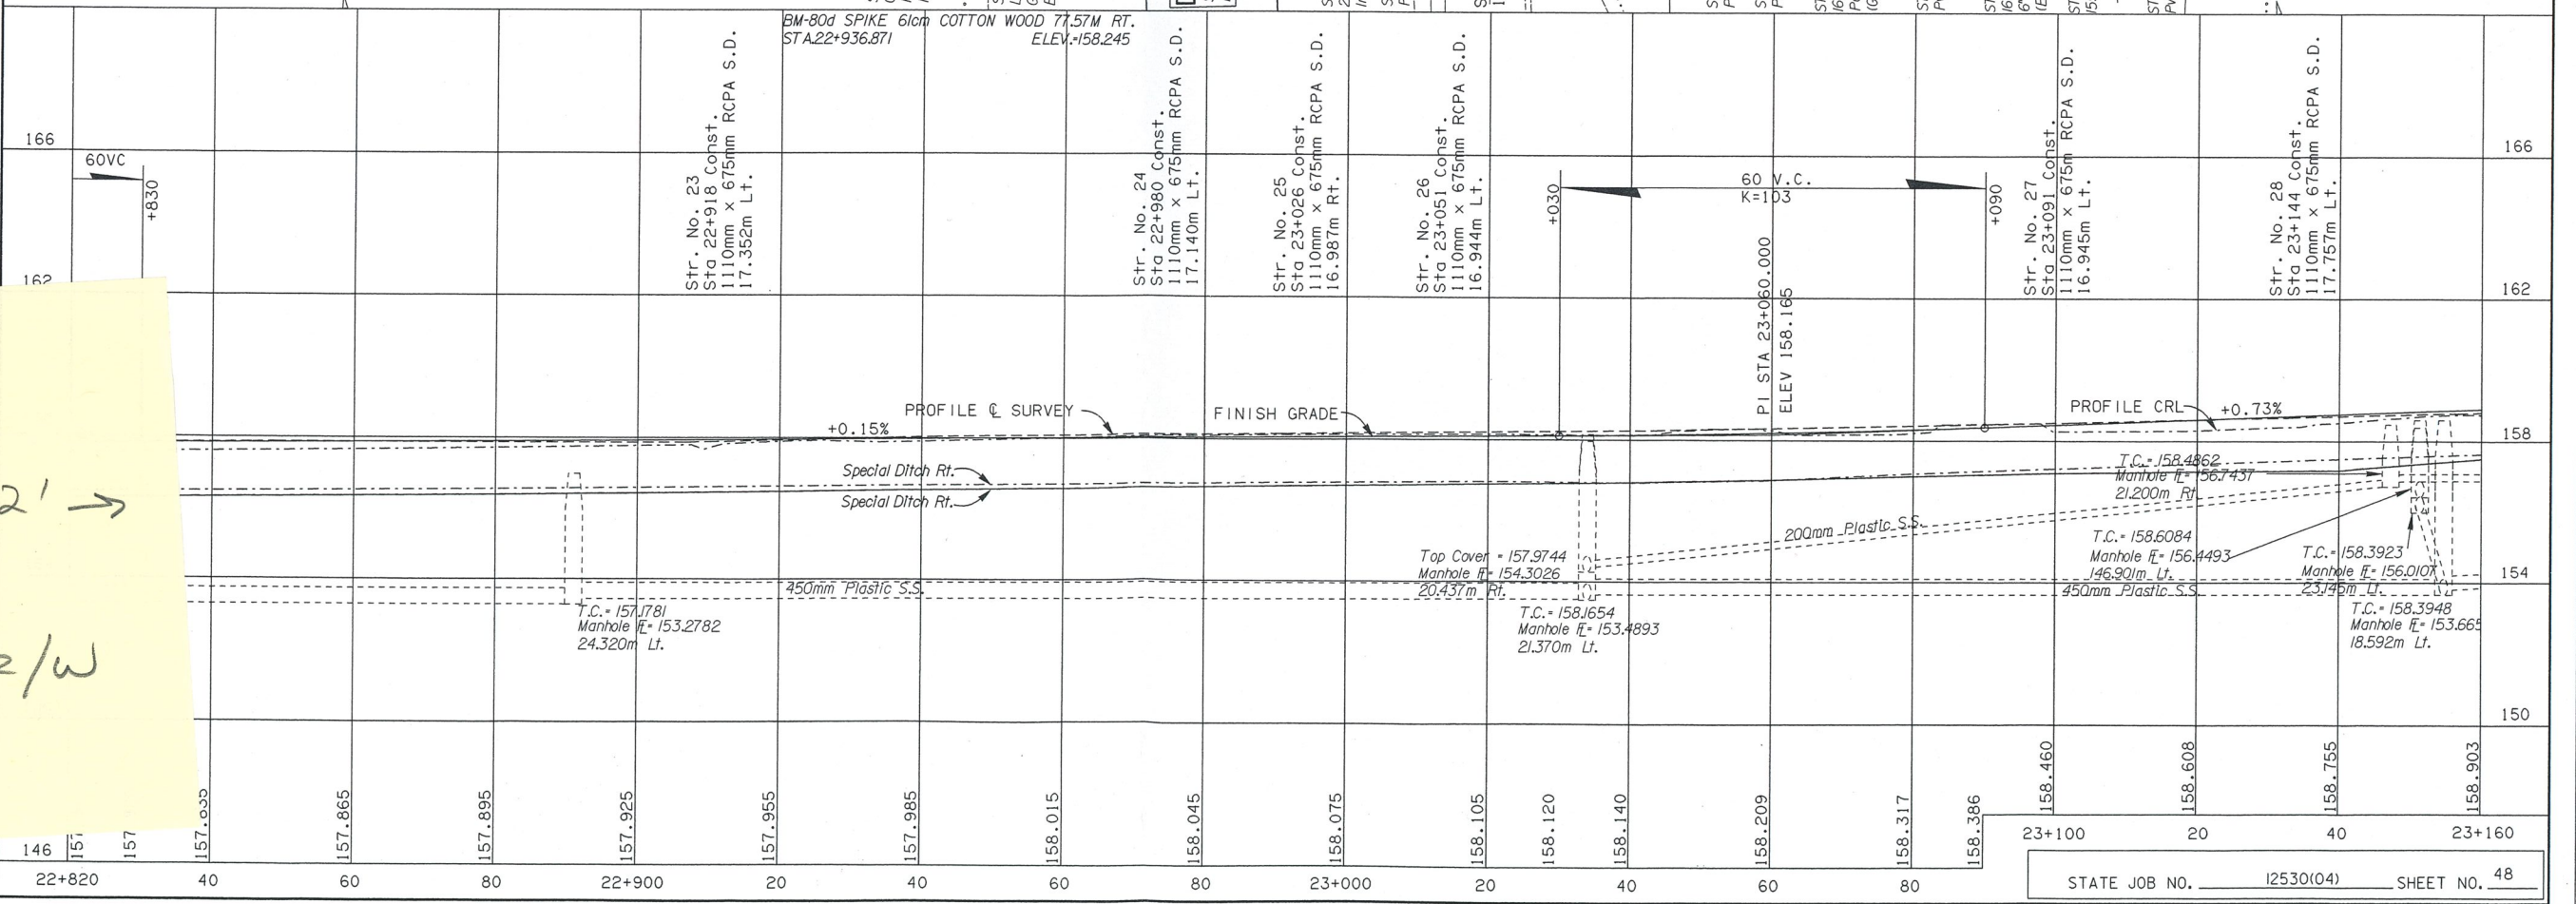


SEC.7 T-11-N R-24-E

All Dimensions will be in Meters unless otherwise Stated on Plans.

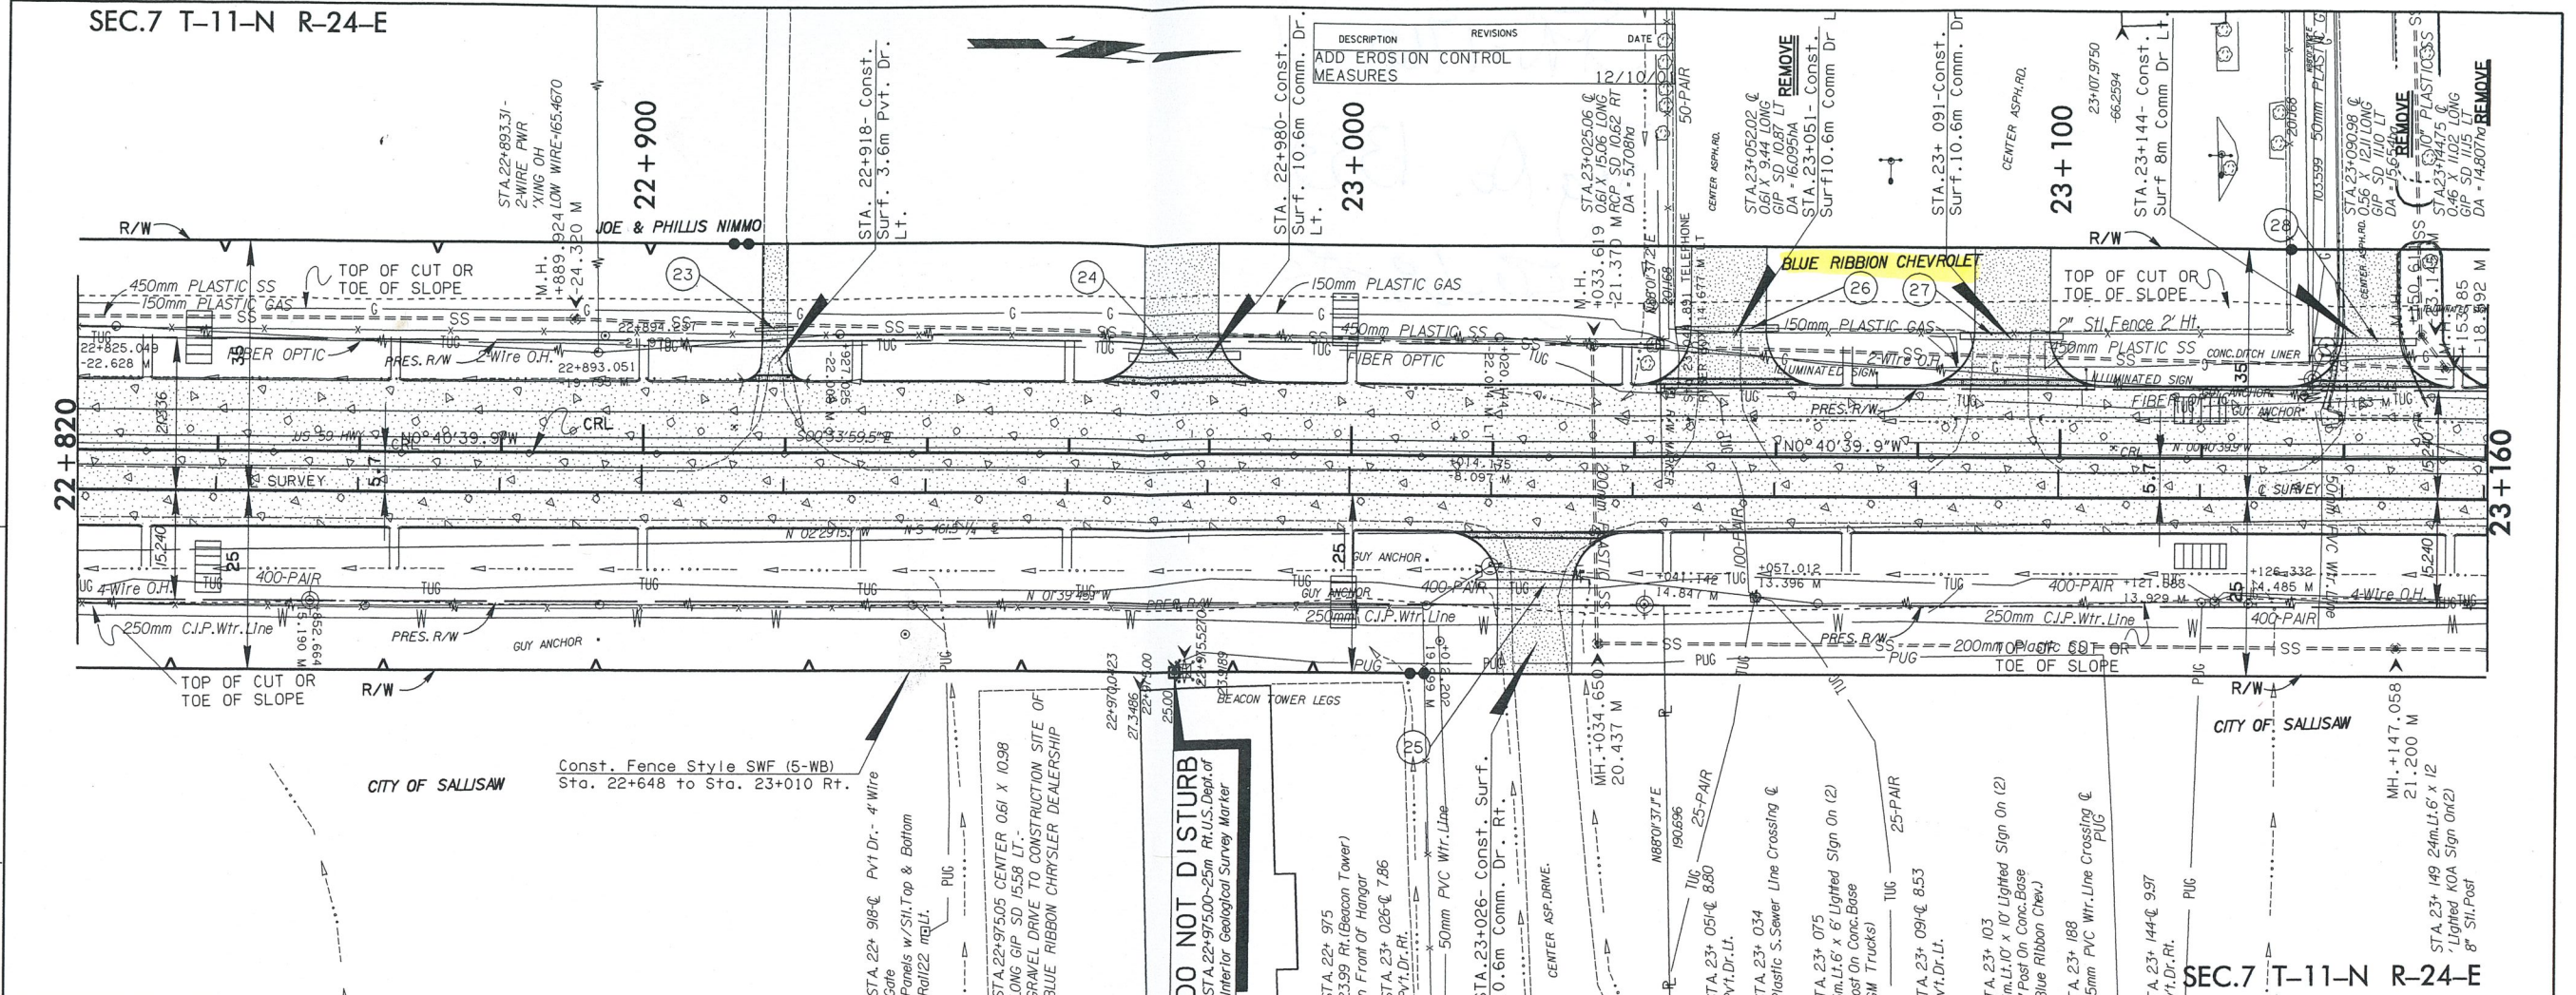

↑  
R/W - 100.72' →  
← 96.13' - R/W

SEC.7 T-11-N R-24-E